



1 WEST ELEVATION (FOURTH AVENUE)  
 A4.0 SCALE 1/8"=1'-0"



2 EAST ELEVATION (LANE)  
 A4.0 SCALE 1/8"=1'-0"

**DNA / DON NICOLSON ARCHITECT**

638 CLIFF ROAD, BOWEN ISLAND, BC, V0N 1G1, TEL: 604.765.8555, EMAIL: DON.DESIGN8@GMAIL.COM

Copyright Reserved

Dimensions

The Copyright to this drawing and its contents is reserved, and remains at all times the exclusive property of DNA / Don Nicolson Architect, and shall not be used, modified, or reproduced without the expressed written consent of DNA / Don Nicolson Architect.

The Contractor shall verify all dimensions, and immediately report any errors and/or omissions to DNA / Don Nicolson Architect. DO NOT SCALE DRAWINGS.

Client/Project

**THE CARING PLACE**

A PROJECT BY

**SEA TO SKY COMMUNITY SERVICES AND SQUAMISH UNITED CHURCH**

FOURTH AVE & VICTORIA STREET, SQUAMISH, BC

Seal

ISSUED FOR CLIENT'S REVIEW	JZ	DN	12.01.17
ISSUED PER ADP COMMENTS	JZ	DN	11.10.17
ISSUED FOR CLIENT'S REVIEW	JZ	DN	11.08.18
Issued	By	App'd.	YY.MM.DD

Title

**BUILDING ELEVATIONS**

Project No.

**#8133**

Scale

1/8"=1'-0"

Drawing No.

**A 4.0**


Sheet

of

Revision



1 SOUTH ELEVATION (VICTORIA STREET)  
A4.1 SCALE 1/8"=1'-0"

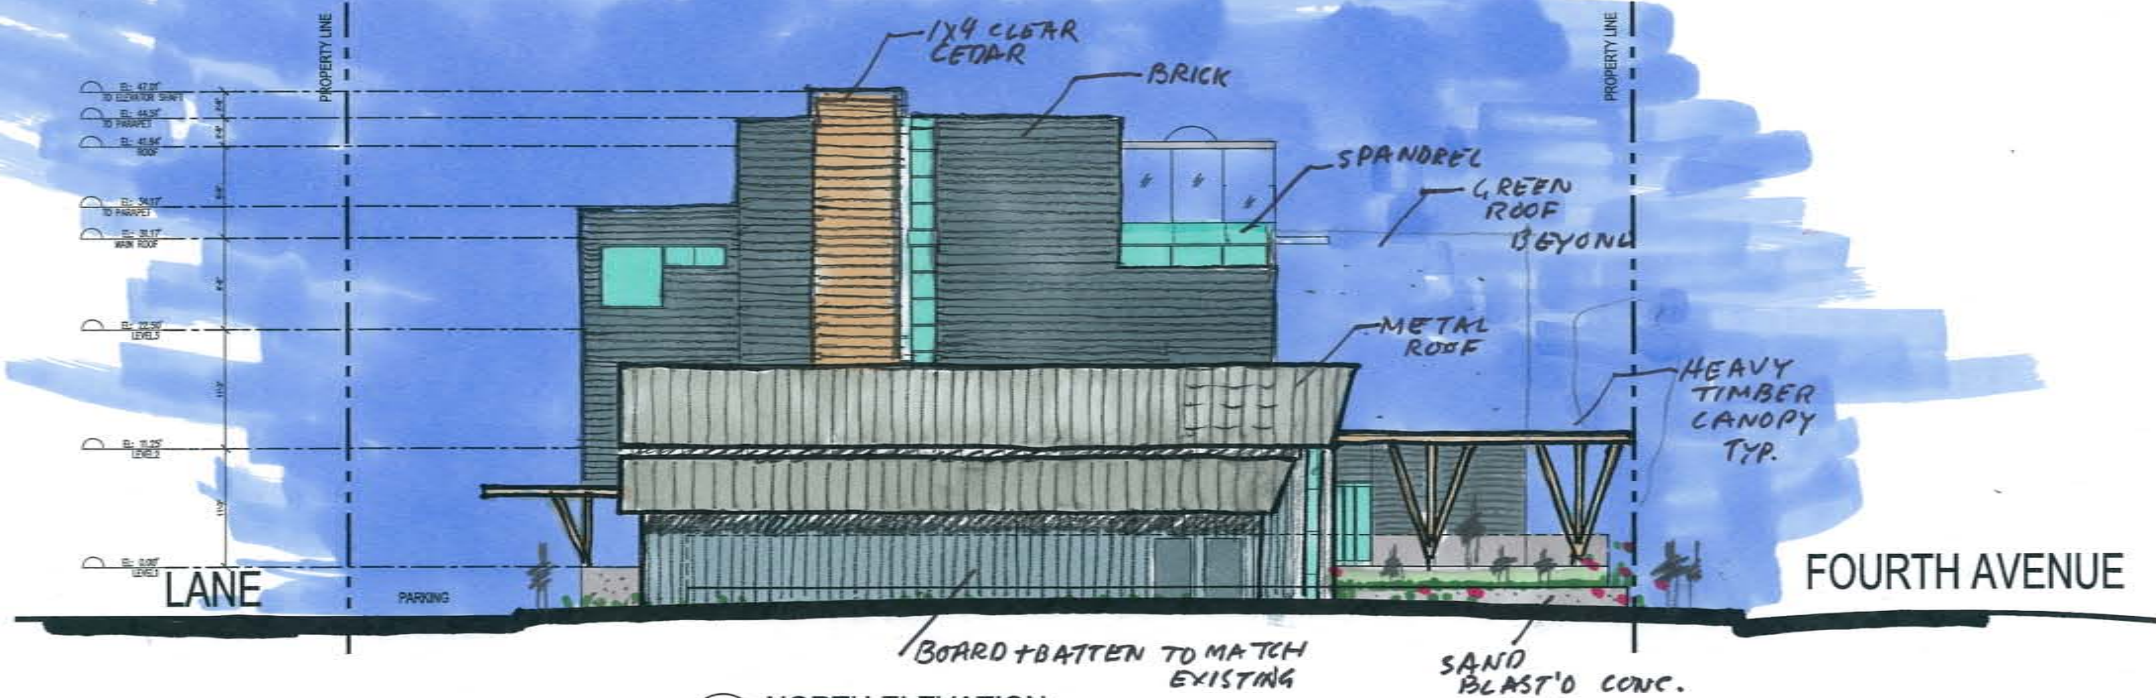

2 NORTH ELEVATION  
A4.1 SCALE 1/8"=1'-0"

**DNA / DON NICOLSON ARCHITECT**  
638 CLIFF ROAD, BOWEN ISLAND, BC, V0N 1G1, TEL: 604.765.8555, EMAIL: DON.DESIGN8@GMAIL.COM

Copyright Reserved  
The Copyright in this drawing and its contents is reserved, and remains at all times the exclusive property of DNA, Don Nicolson Architect, and shall not be used, modified, or reproduced without the expressed written consent of DNA/Don Nicolson Architect.

Client/Project  
**THE CARING PLACE**  
A PROJECT BY  
**SEA TO SKY COMMUNITY SERVICES AND SQUAMISH UNITED CHURCH**  
FOURTH AVE & VICTORIA STREET, SQUAMISH, BC

Issued	By	App'd	Date
ISSUED FOR CLIENT'S REVIEW	JZ	DN	12.01.17
ISSUED PER ADP COMMENTS	JZ	DN	11.10.17
ISSUED FOR CLIENT'S REVIEW	JZ	DN	11.08.18
Issued			TT/MML/DD

Title	
<b>BUILDING ELEVATIONS</b>	
Project No.	Scale
#8133	1/8"=1'-0"
Drawing No.	Sheet
A 4.1	of
Revision	